

宗地 图


单位：m.m²

宗地编号：340602102207GB01325W00000000

权利人：—

地籍图号：3784.60—39498.75

北

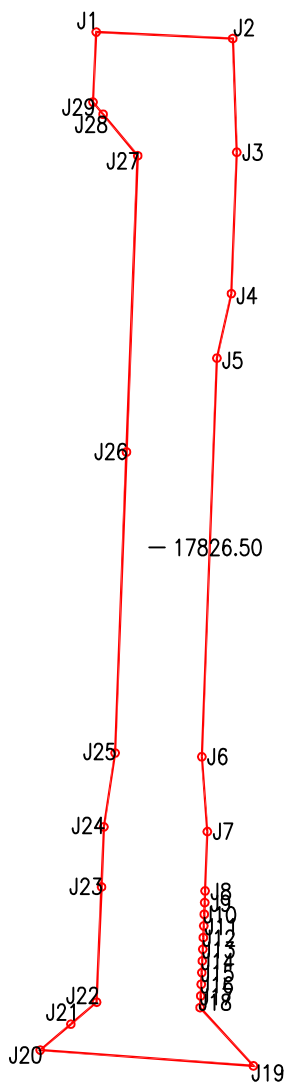

绘图日期：2026年3月24日

1:3260

绘图员：宗榜浩

审核日期：2026年3月24日

审核员：任青

界址点坐标表

点号	X	Y	边长
J1	3784934.591	39498882.030	
J2	3784931.918	39498938.661	56.69
J3	3784884.743	39498940.313	47.20
J4	3784826.125	39498938.090	58.66
J5	3784799.353	39498932.071	27.44
J6	3784633.994	39498925.798	165.48
J7	3784602.971	39498928.124	31.11
J8	3784578.371	39498927.190	24.62
J9	3784573.530	39498927.004	4.84
J10	3784568.689	39498926.814	4.84
J11	3784563.848	39498926.618	4.84
J12	3784559.008	39498926.418	4.84
J13	3784554.167	39498926.214	4.84
J14	3784549.327	39498926.004	4.84
J15	3784544.487	39498925.790	4.84
J16	3784539.648	39498925.572	4.84
J17	3784534.808	39498925.348	4.84
J18	3784529.969	39498925.120	4.84
J19	3784505.782	39498947.224	32.77
J20	3784512.328	39498858.804	88.66

界址点坐标表

点号	X	Y	边长
J20	3784512.328	39498858.804	
J21	3784523.106	39498871.469	16.63
J22	3784532.207	39498882.178	14.05
J23	3784580.001	39498884.221	47.84
J24	3784604.918	39498885.166	24.94
J25	3784635.569	39498889.831	31.00
J26	3784760.405	39498894.567	124.93
J27	3784883.304	39498899.229	122.99
J28	3784900.511	39498884.871	22.41
J29	3784905.557	39498880.661	6.57
J1	3784934.591	39498882.030	29.07
S=17826.50 平方米 合26.7397亩			